

SIGN AND PAVEMENT MARKING ITEMS

33	SNOWPLOWABLE RAISED PAVEMENT MARKER (WHITE) ON 30' SPACING	46	4" SOLID, THERMOPLASTIC, WHITE, LINE	48	4" BROKEN, THERMOPLASTIC, WHITE, LINE (10' SEGMENT, 20' GAP - 30' CYCLE)	65	EXISTING SIGN TO BE REMOVED THEN RESET BY CONTRACTOR
36	THERMOPLASTIC TRANSVERSE MESSAGE MARKING, ARROW	47	4" DOTTED, THERMOPLASTIC, WHITE, LINE (2' SEGMENT, 8' GAP - 10' CYCLE)	56	REMOVE EXISTING SHEET SIGN AND SUPPORTS	66	EXISTING SIGN TO BE REMOVED AND RESET BY OWNER
37	THERMOPLASTIC PAVEMENT MESSAGE MARKING, WORD "ONLY"	49	4" DOUBLE, THERMOPLASTIC, YELLOW, LINE	62	NEW SHEET SIGN AND SUPPORTS REQUIRED		EXISTING SIDEWALK TO REMAIN
38	24" STOP LINE, THERMOPLASTIC, WHITE, TRANSVERSE MARKING	50	NO CHANGE REQUIRED TO EXISTING SIGN AND SUPPORTS	64	NEW LOCAL ROAD NAME SIGN AND SUPPORT REQUIRED		NEW CONCRETE SIDEWALK
39	8" SOLID, THERMOPLASTIC, WHITE, LINE						NEW CURB
							EXISTING ASPHALT TO BE REMOVED
							NEW ASPHALT PAVEMENT

SEE SHEET 16 FOR CONTINUATION SOUTH

RECOMMENDED FOR APPROVAL _____		DESIGN ENGINEER _____		DATE _____	
DESIGNED: _____	BR	DRAWN: _____	SI		
CHECKED: _____	JAW (DPW)	CHECKED: _____	BR		

INDIANA  
DEPARTMENT OF TRANSPORTATION


SIGN AND PAVEMENT  
MARKINGS PLAN

HORIZONTAL SCALE 1" = 20'-0"	BRIDGE FILE N/A
VERTICAL SCALE N/A	DESIGNATION 0800443
SURVEY BOOK N/A	SHEETS 15 of 36
CONTRACT	PROJECT 0800443

c:\p\0\leeds\0015\sign\pavemark\015spm001.dgn  
11:32:48 PM  
8/25/2008



\\spsm002\81257\2008\c:\p\0\leads\0015\sign\pavemark\015spsm001.dgn 11:32:59 PM 8/25/2008

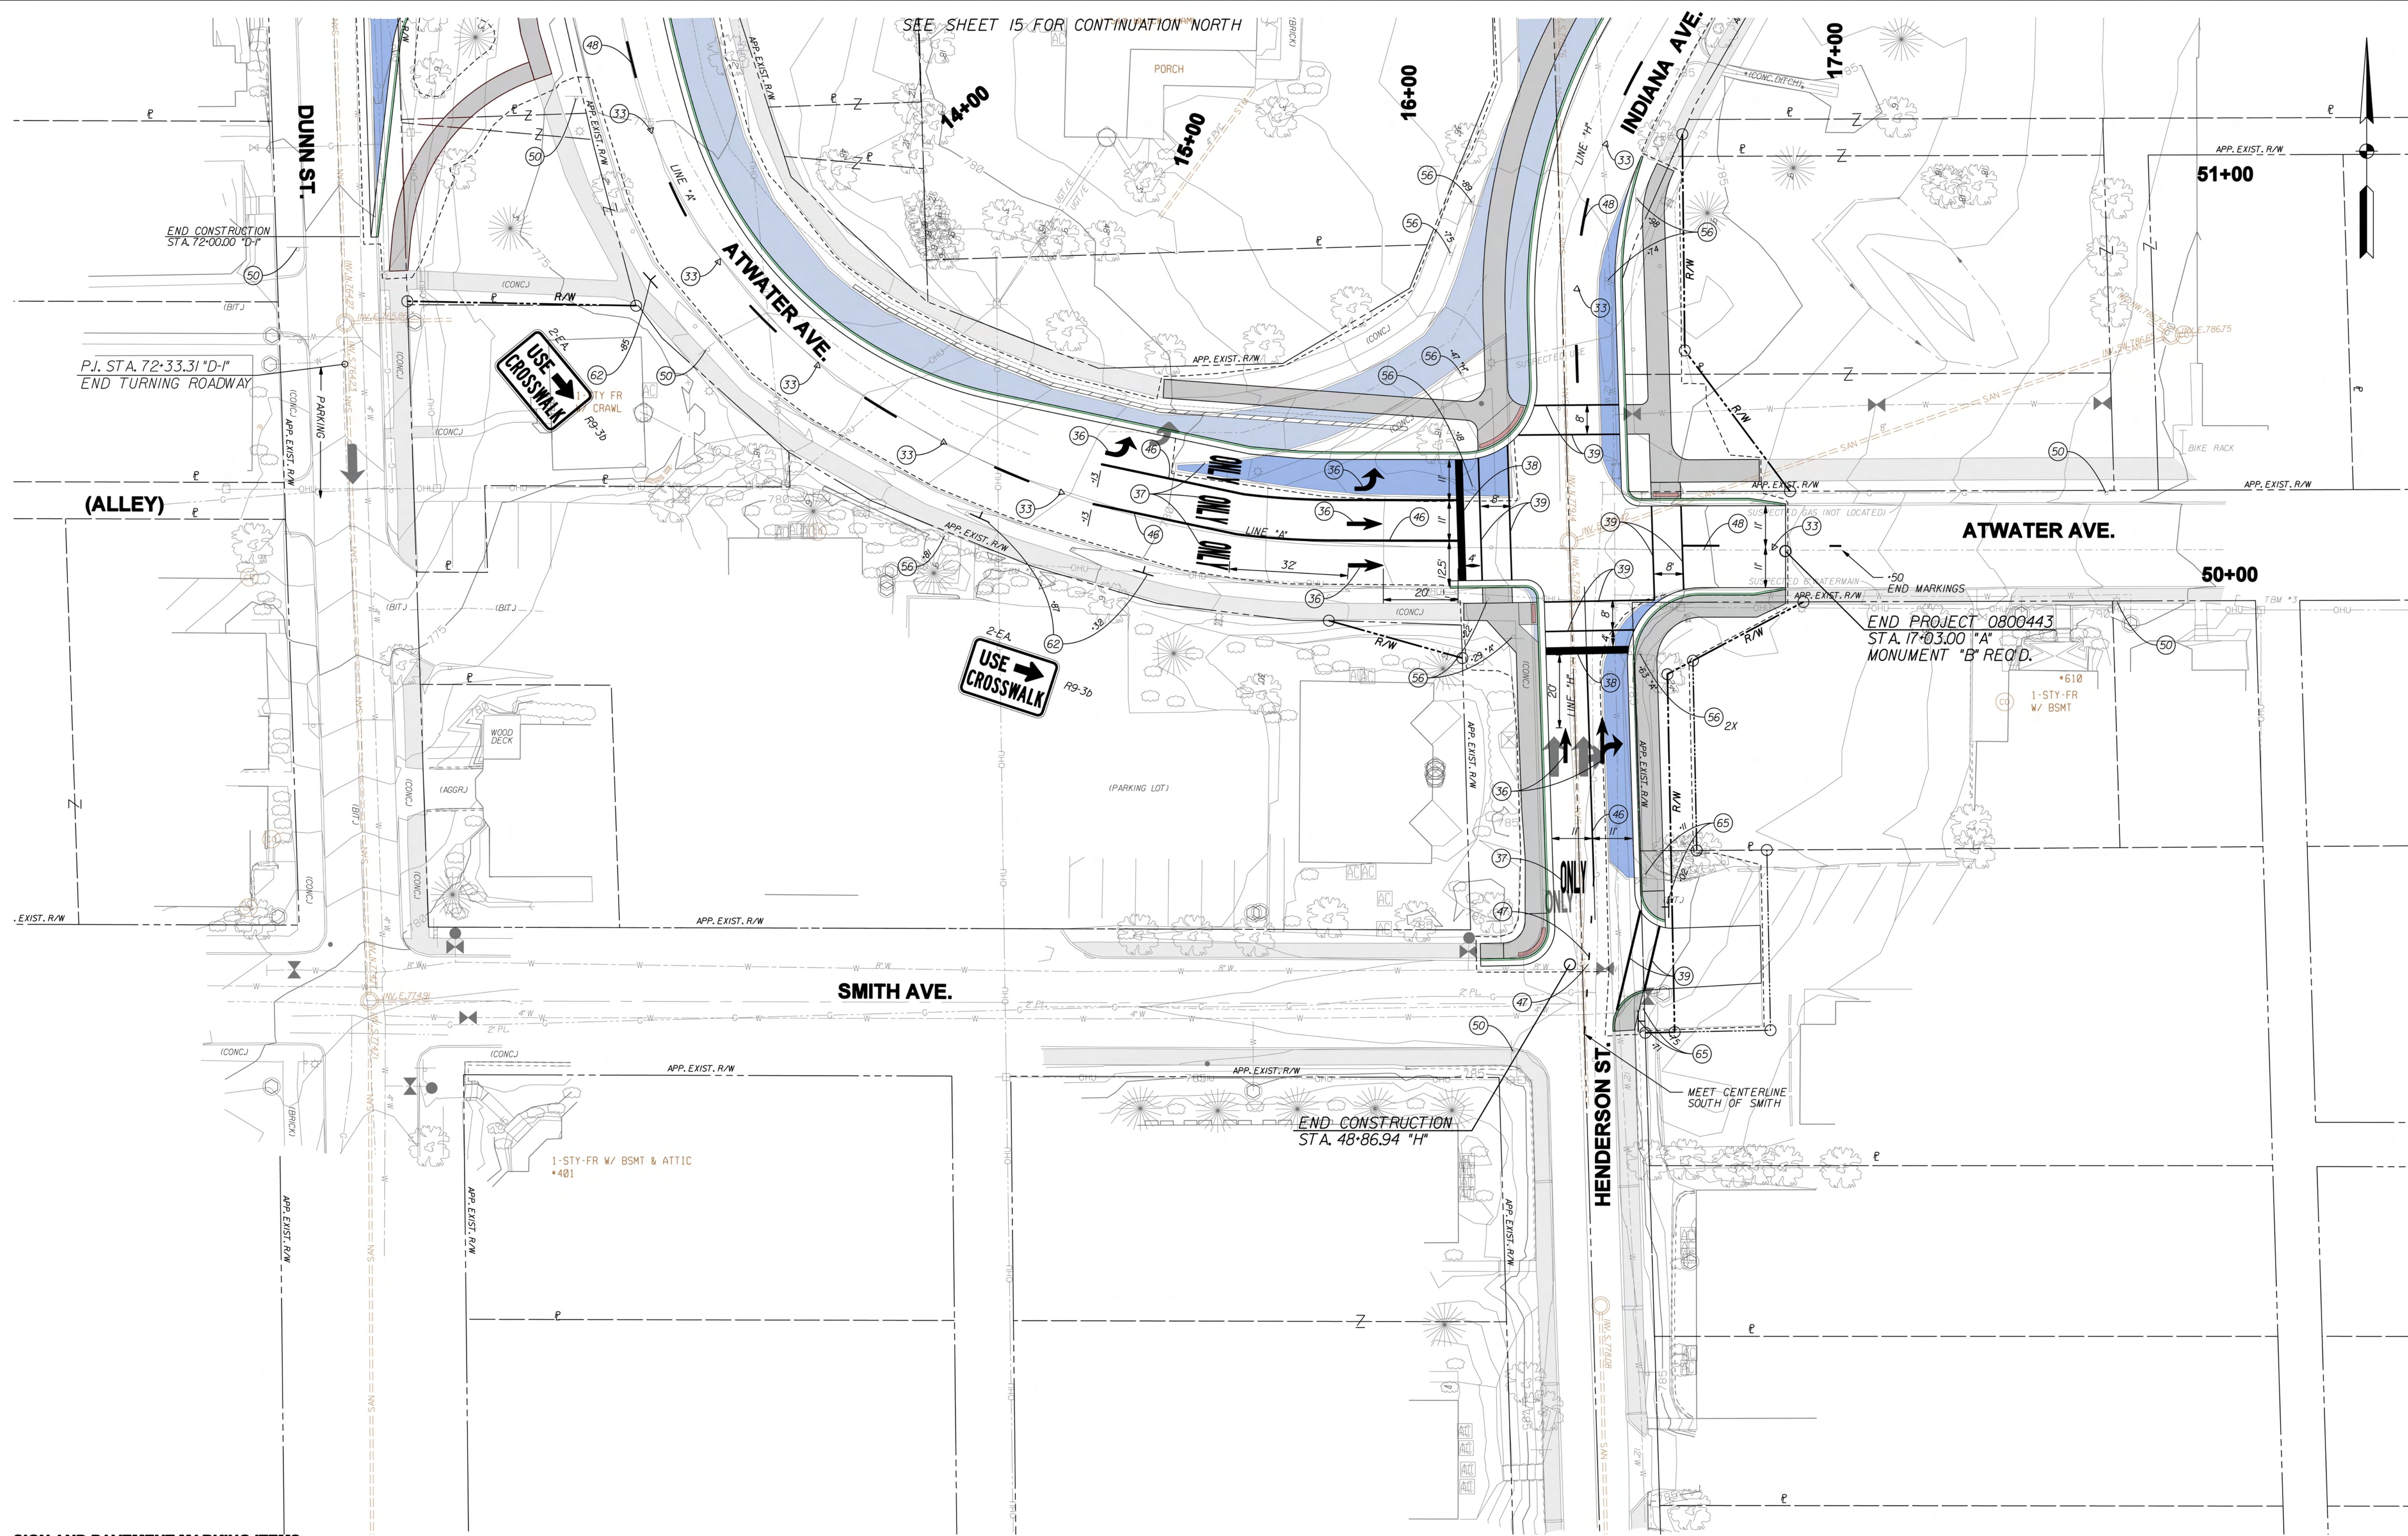

SIGN AND PAVEMENT MARKING ITEMS

33	SNOWPLOWABLE, RAISED PAVEMENT MARKER (WHITE) ON 30' SPACING	46	4" SOLID, THERMOPLASTIC, WHITE, LINE	48	4" BROKEN, THERMOPLASTIC, WHITE, LINE (10 SEGMENT, 20' GAP - 30' CYCLE)	65	EXISTING SIGN TO BE REMOVED THEN RESET BY CONTRACTOR
36	THERMOPLASTIC TRANSVERSE MESSAGE MARKING, ARROW	47	4" DOTTED, THERMOPLASTIC, WHITE, LINE (2 SEGMENT, 8' GAP - 10' CYCLE)	56	REMOVE EXISTING SHEET SIGN AND SUPPORTS	66	EXISTING SIGN TO BE REMOVED AND RESET BY OWNER
37	THERMOPLASTIC PAVEMENT MESSAGE MARKING, WORD "ONLY"	49	4" DOUBLE, THERMOPLASTIC, YELLOW, LINE	62	NEW SHEET SIGN AND SUPPORTS REQUIRED		EXISTING SIDEWALK TO REMAIN
38	24" STOP LINE, THERMOPLASTIC, WHITE, TRANSVERSE MARKING	50	NO CHANGE REQUIRED TO EXISTING SIGN AND SUPPORTS	64	NEW LOCAL ROAD NAME SIGN AND SUPPORT REQUIRED		NEW CONCRETE SIDEWALK
39	8" SOLID, THERMOPLASTIC, WHITE, LINE						NEW CONCRETE CURB
							EXISTING PAVEMENT TO BE REMOVED
							NEW ASPHALT PAVEMENT

RECOMMENDED FOR APPROVAL		DESIGN ENGINEER		DATE	
DESIGNED:	BR	DRAWN:	SI		
CHECKED:	JAW (DPW)	CHECKED:	BR		

INDIANA DEPARTMENT OF TRANSPORTATION	
SIGN AND PAVEMENT MARKINGS PLAN	

HORIZONTAL SCALE	1" = 20'-0"	BRIDGE FILE	N/A
VERTICAL SCALE	N/A	DESIGNATION	0800443
SURVEY BOOK	N/A	SHEETS	16 of 36
CONTRACT		PROJECT	0800443